



# ORIGINAL: DUPLEX LIVE/WORK UNITS

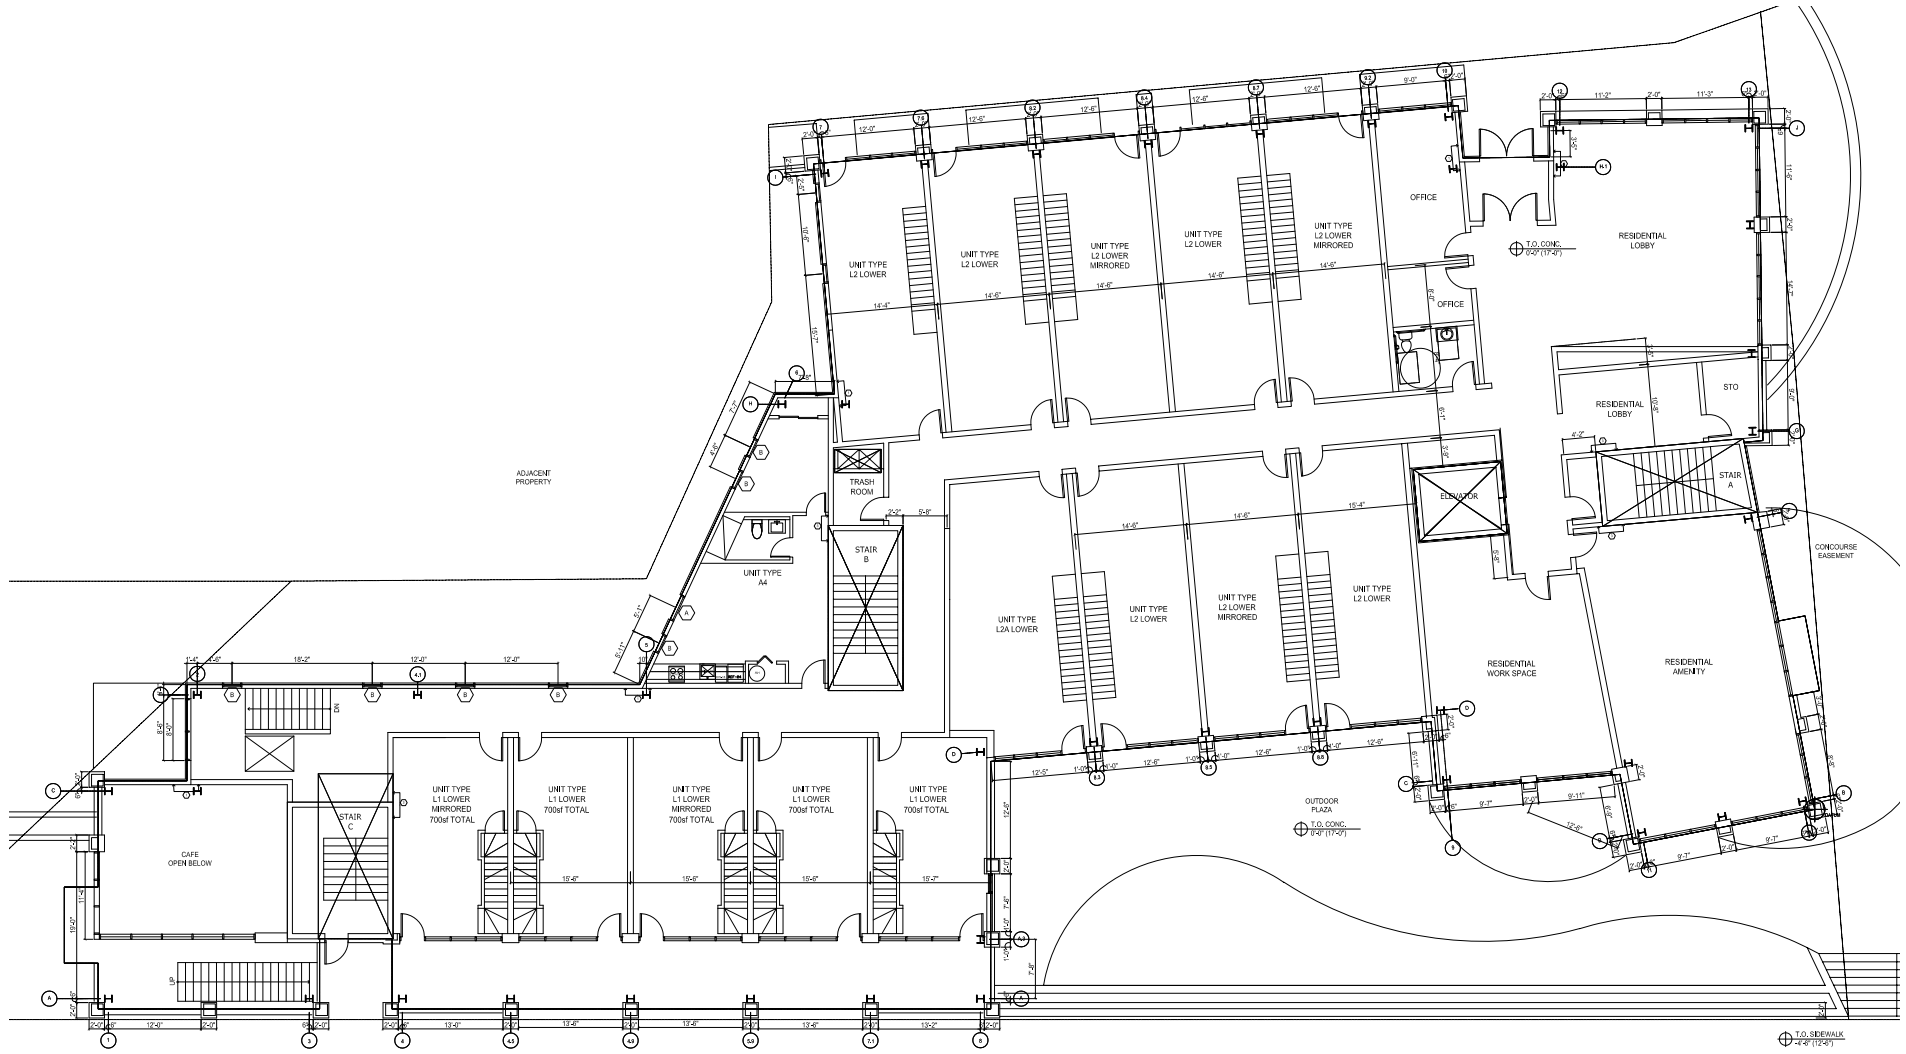



GROUND FLOOR PLAN

# ORIGINAL: DUPLEX LIVE/WORK UNITS

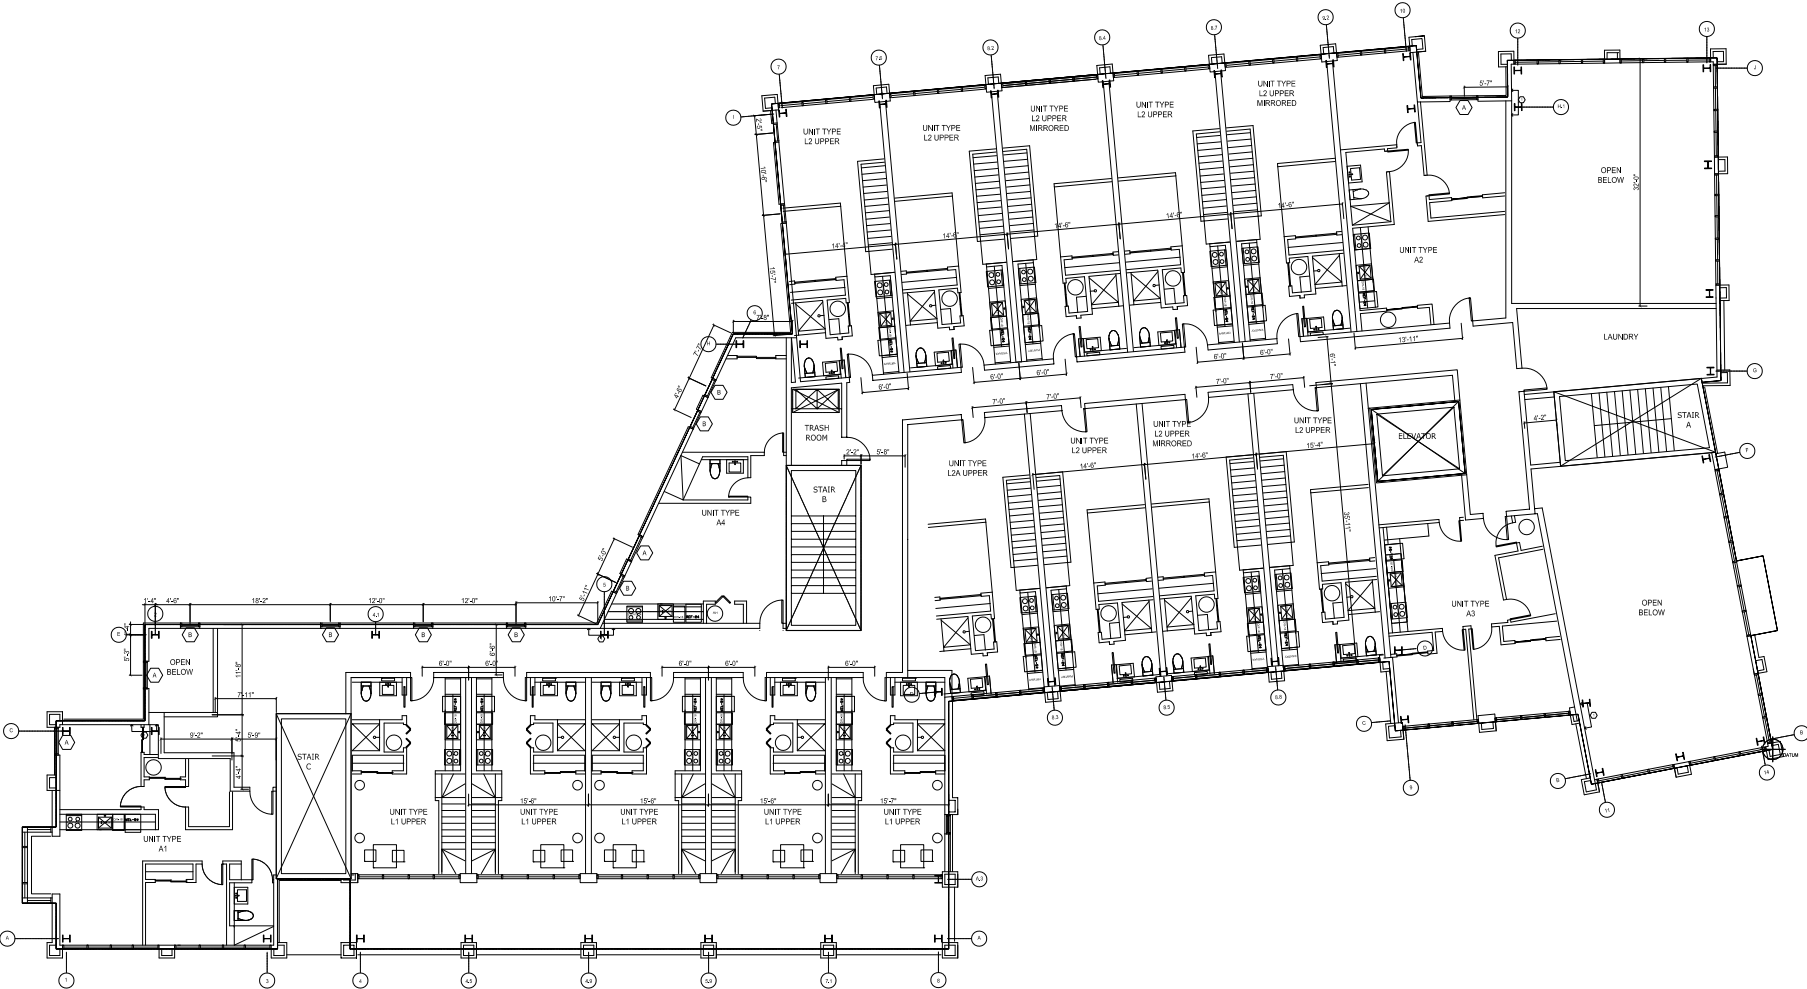

MEZZANINE FLOOR PLAN

# ORIGINAL: DUPLEX LIVE/WORK UNITS

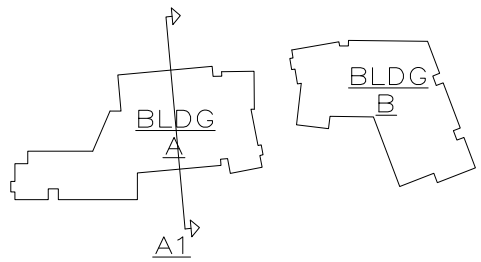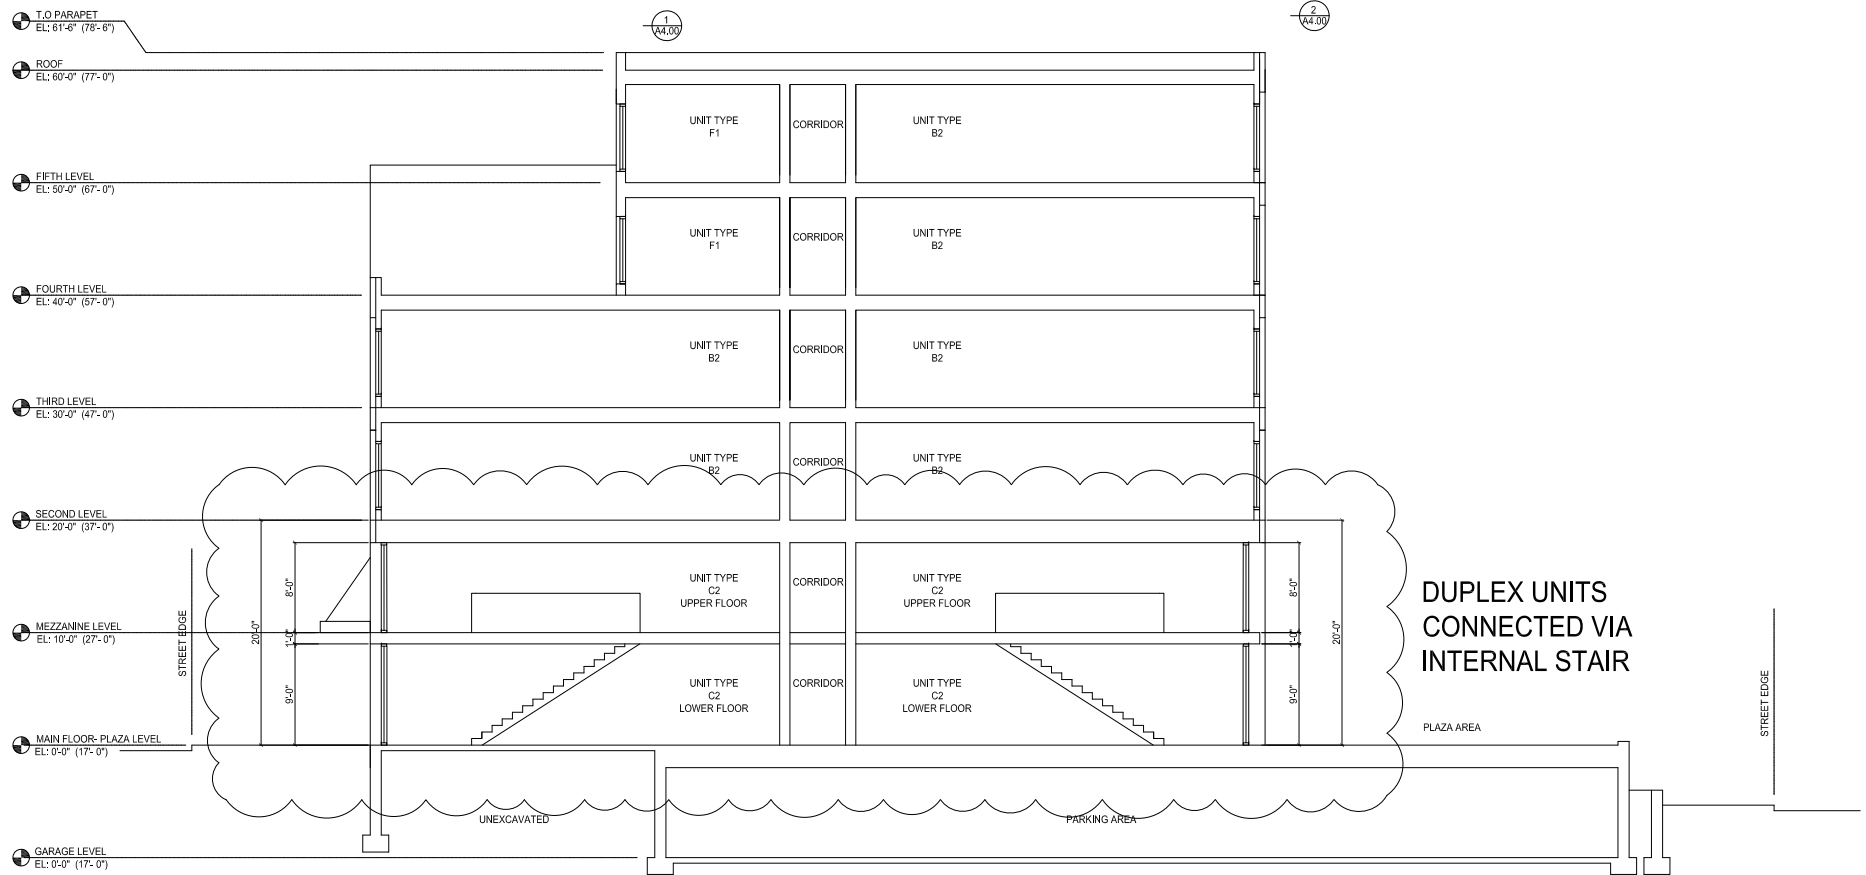

SECTION THROUGH MAIN ST/ PLAZA

**ORIGINAL: DUPLEX LIVE/WORK UNITS**




**VIEW ALONG MAIN STREET**

**ORIGINAL: DUPLEX LIVE/WORK UNITS**




**VIEW ALONG MAIN STREET**

# PROPOSED: COMMERCIAL GROUND FLOOR

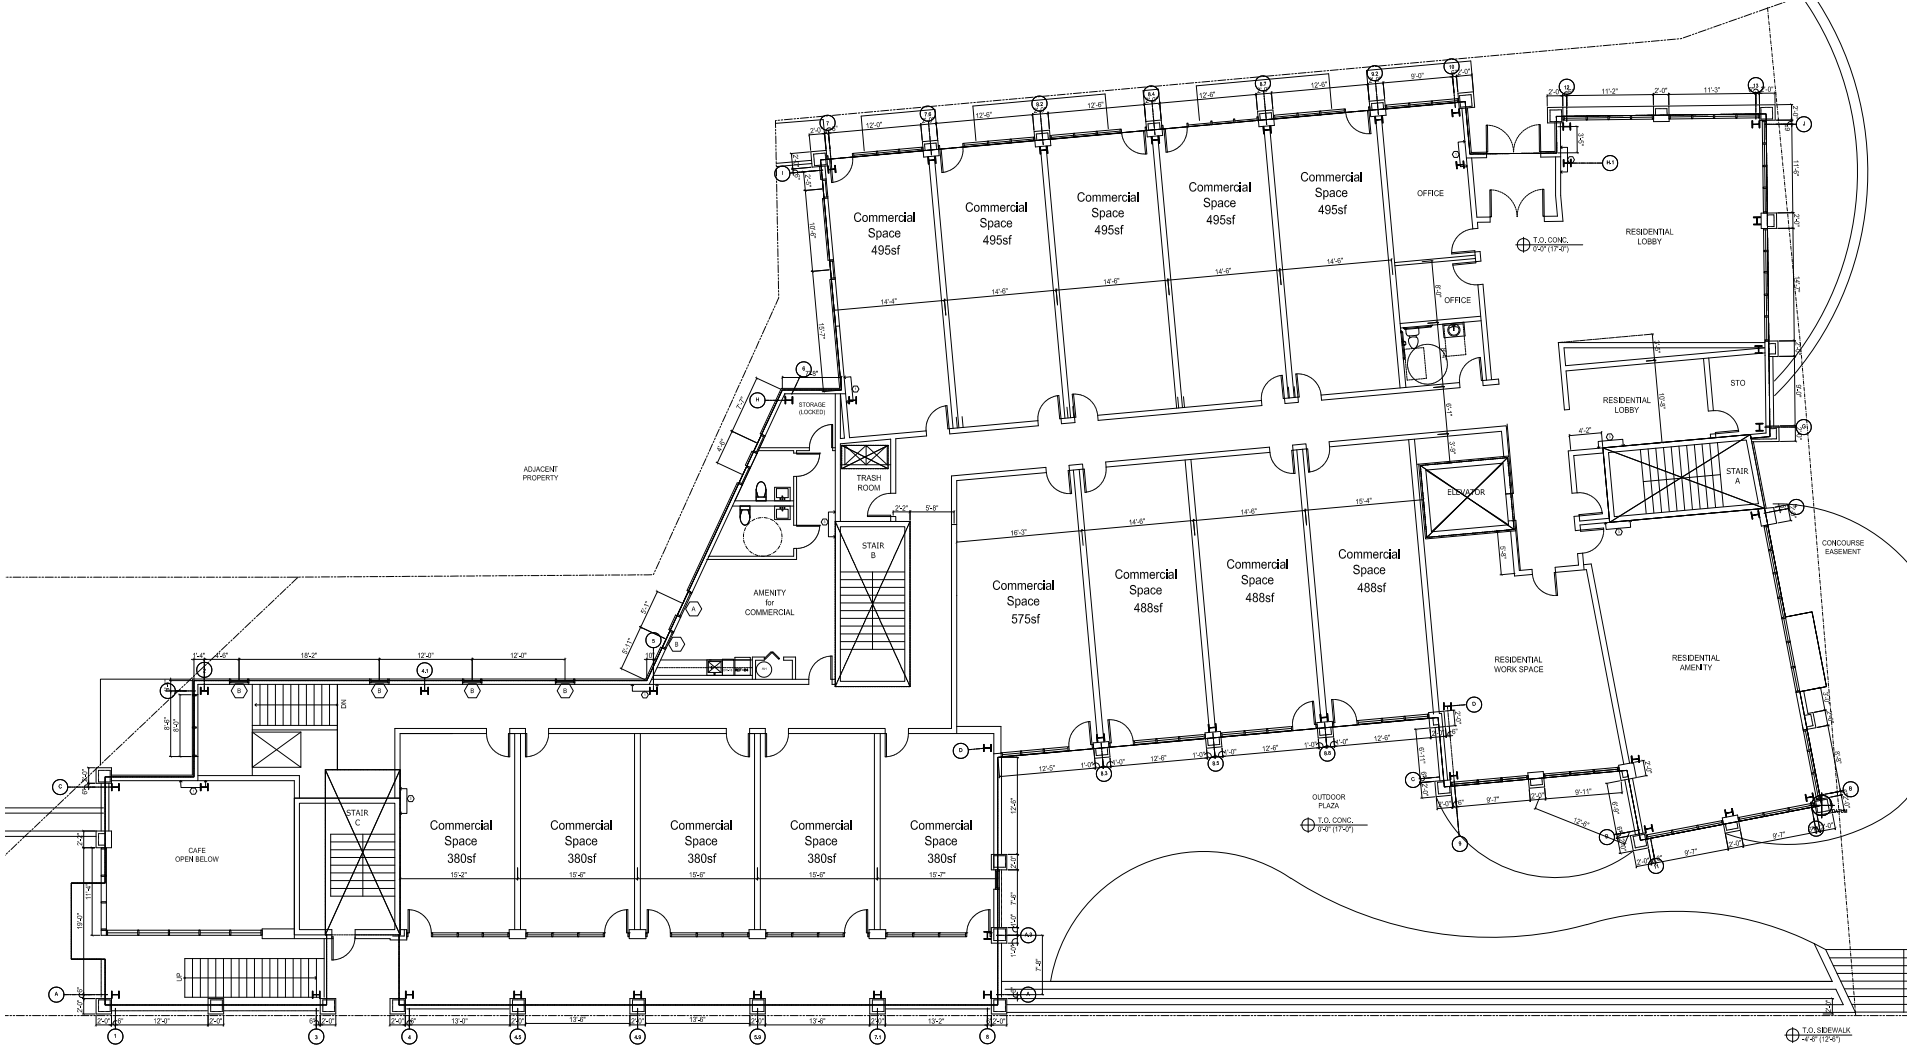



GROUND FLOOR PLAN

# PROPOSED: STUDIO APARTMENT 2ND FLOOR

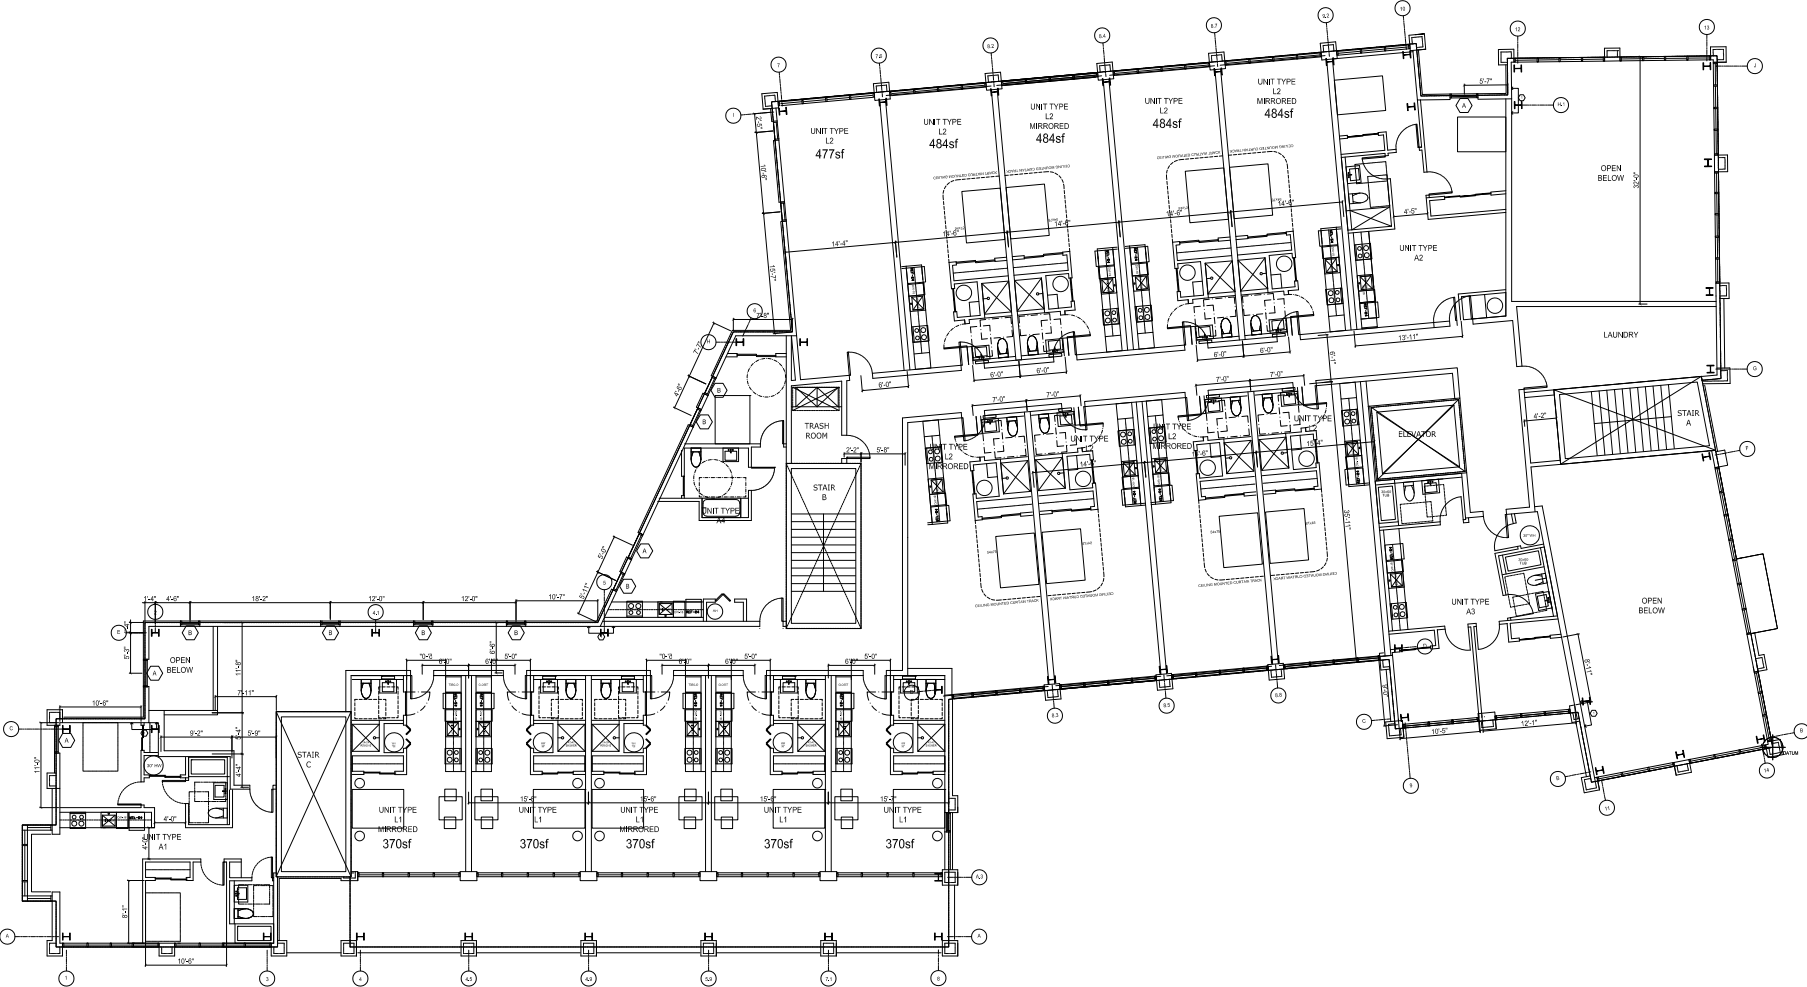

SECOND FLOOR PLAN

# PROPOSED: COMMERCIAL GROUND FLOOR / STUDIO APARTMENT 2ND FLOOR

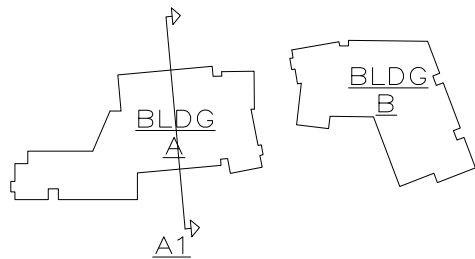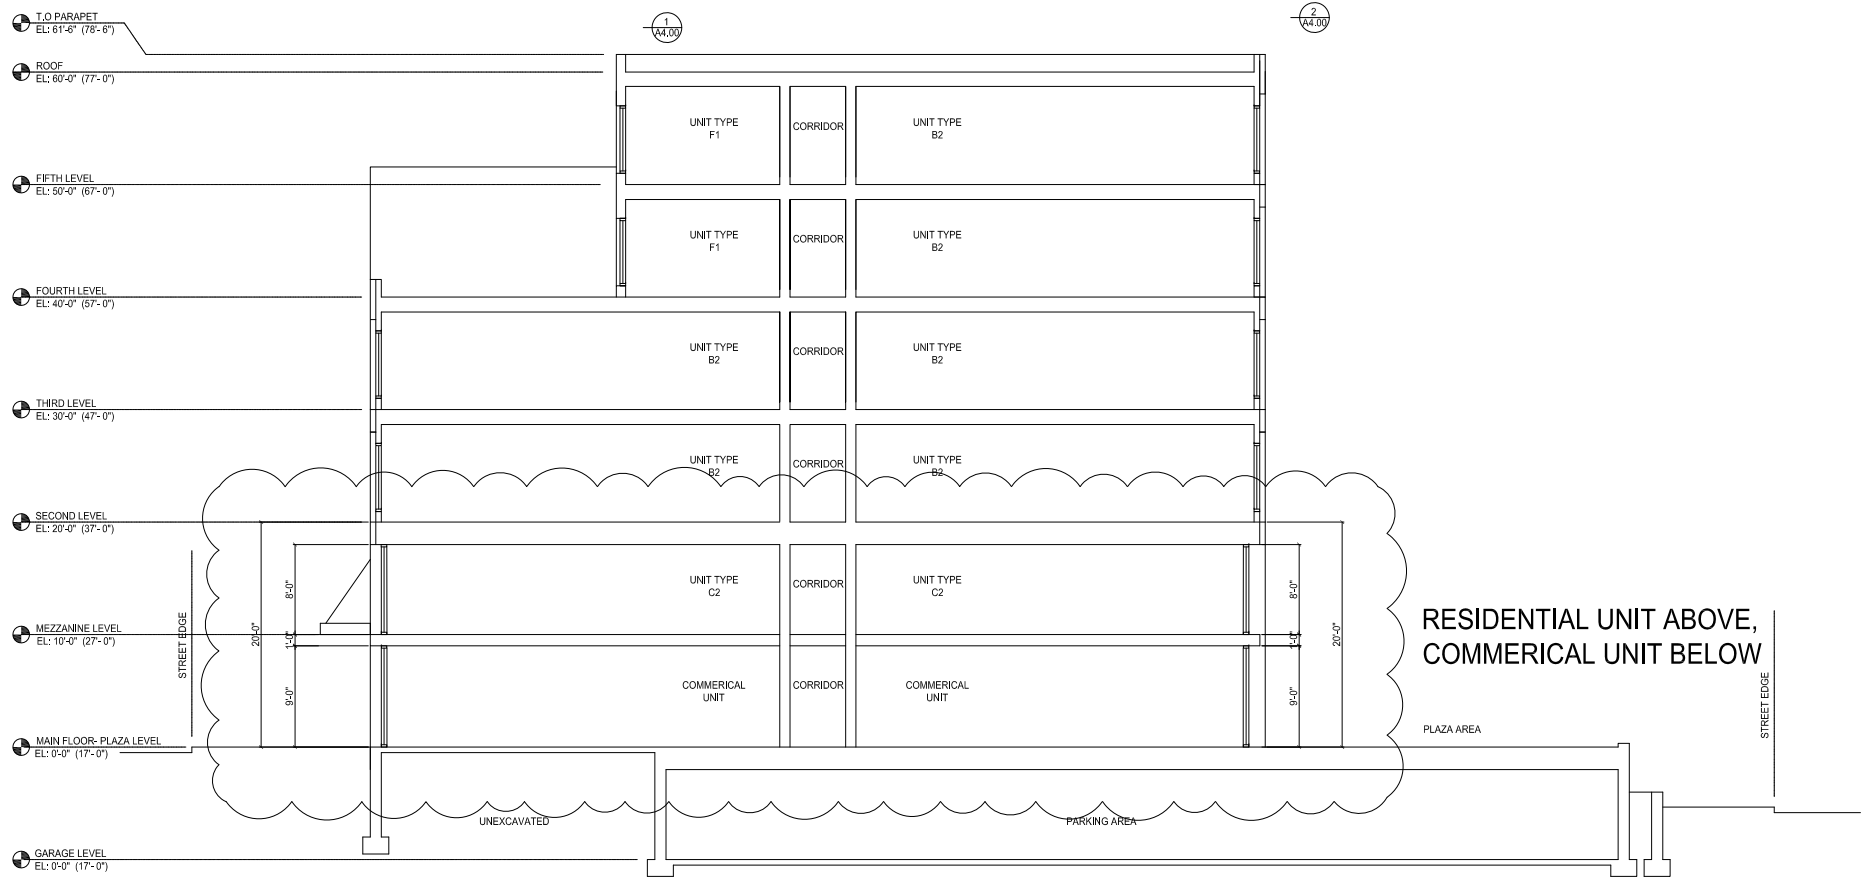

SECTION THRU MAIN ST / PLAZA



**PROPOSED: COMMERCIAL GROUND FLOOR / STUDIO APARTMENT 2ND FLOOR**



VIEW ALONG MAIN ST

**PROPOSED: COMMERCIAL GROUND FLOOR / STUDIO APARTMENT 2ND FLOOR**



VIEW ALONG MAIN ST